

Lighting-Grid

Lighting

From grid or floor:

Tungsten fresnel lights:

4 x 5k, 3 x 2k, 6 x 1k,

4 x 650, 6 x mizars, 2 x 150

Soft lights:

10 x Irist eye lights

2 x 2k Antares soft lights

Spot lights:

2 x Source4 750 wideangle
zooms

2 x 2k silhouette

Kinoflo:

Divalite 400

4' 4bank kino

General purpose:

Blondes, Redheads

6 x 2k goundrows

Stands, frames, poly, flags,
gels etc.

Distribution:


3 phase, 63amp per phase:

63a, 32a, 16a, 13a sockets

18 x 2k dimmer channel

Strand100

2 preset lighting desk.

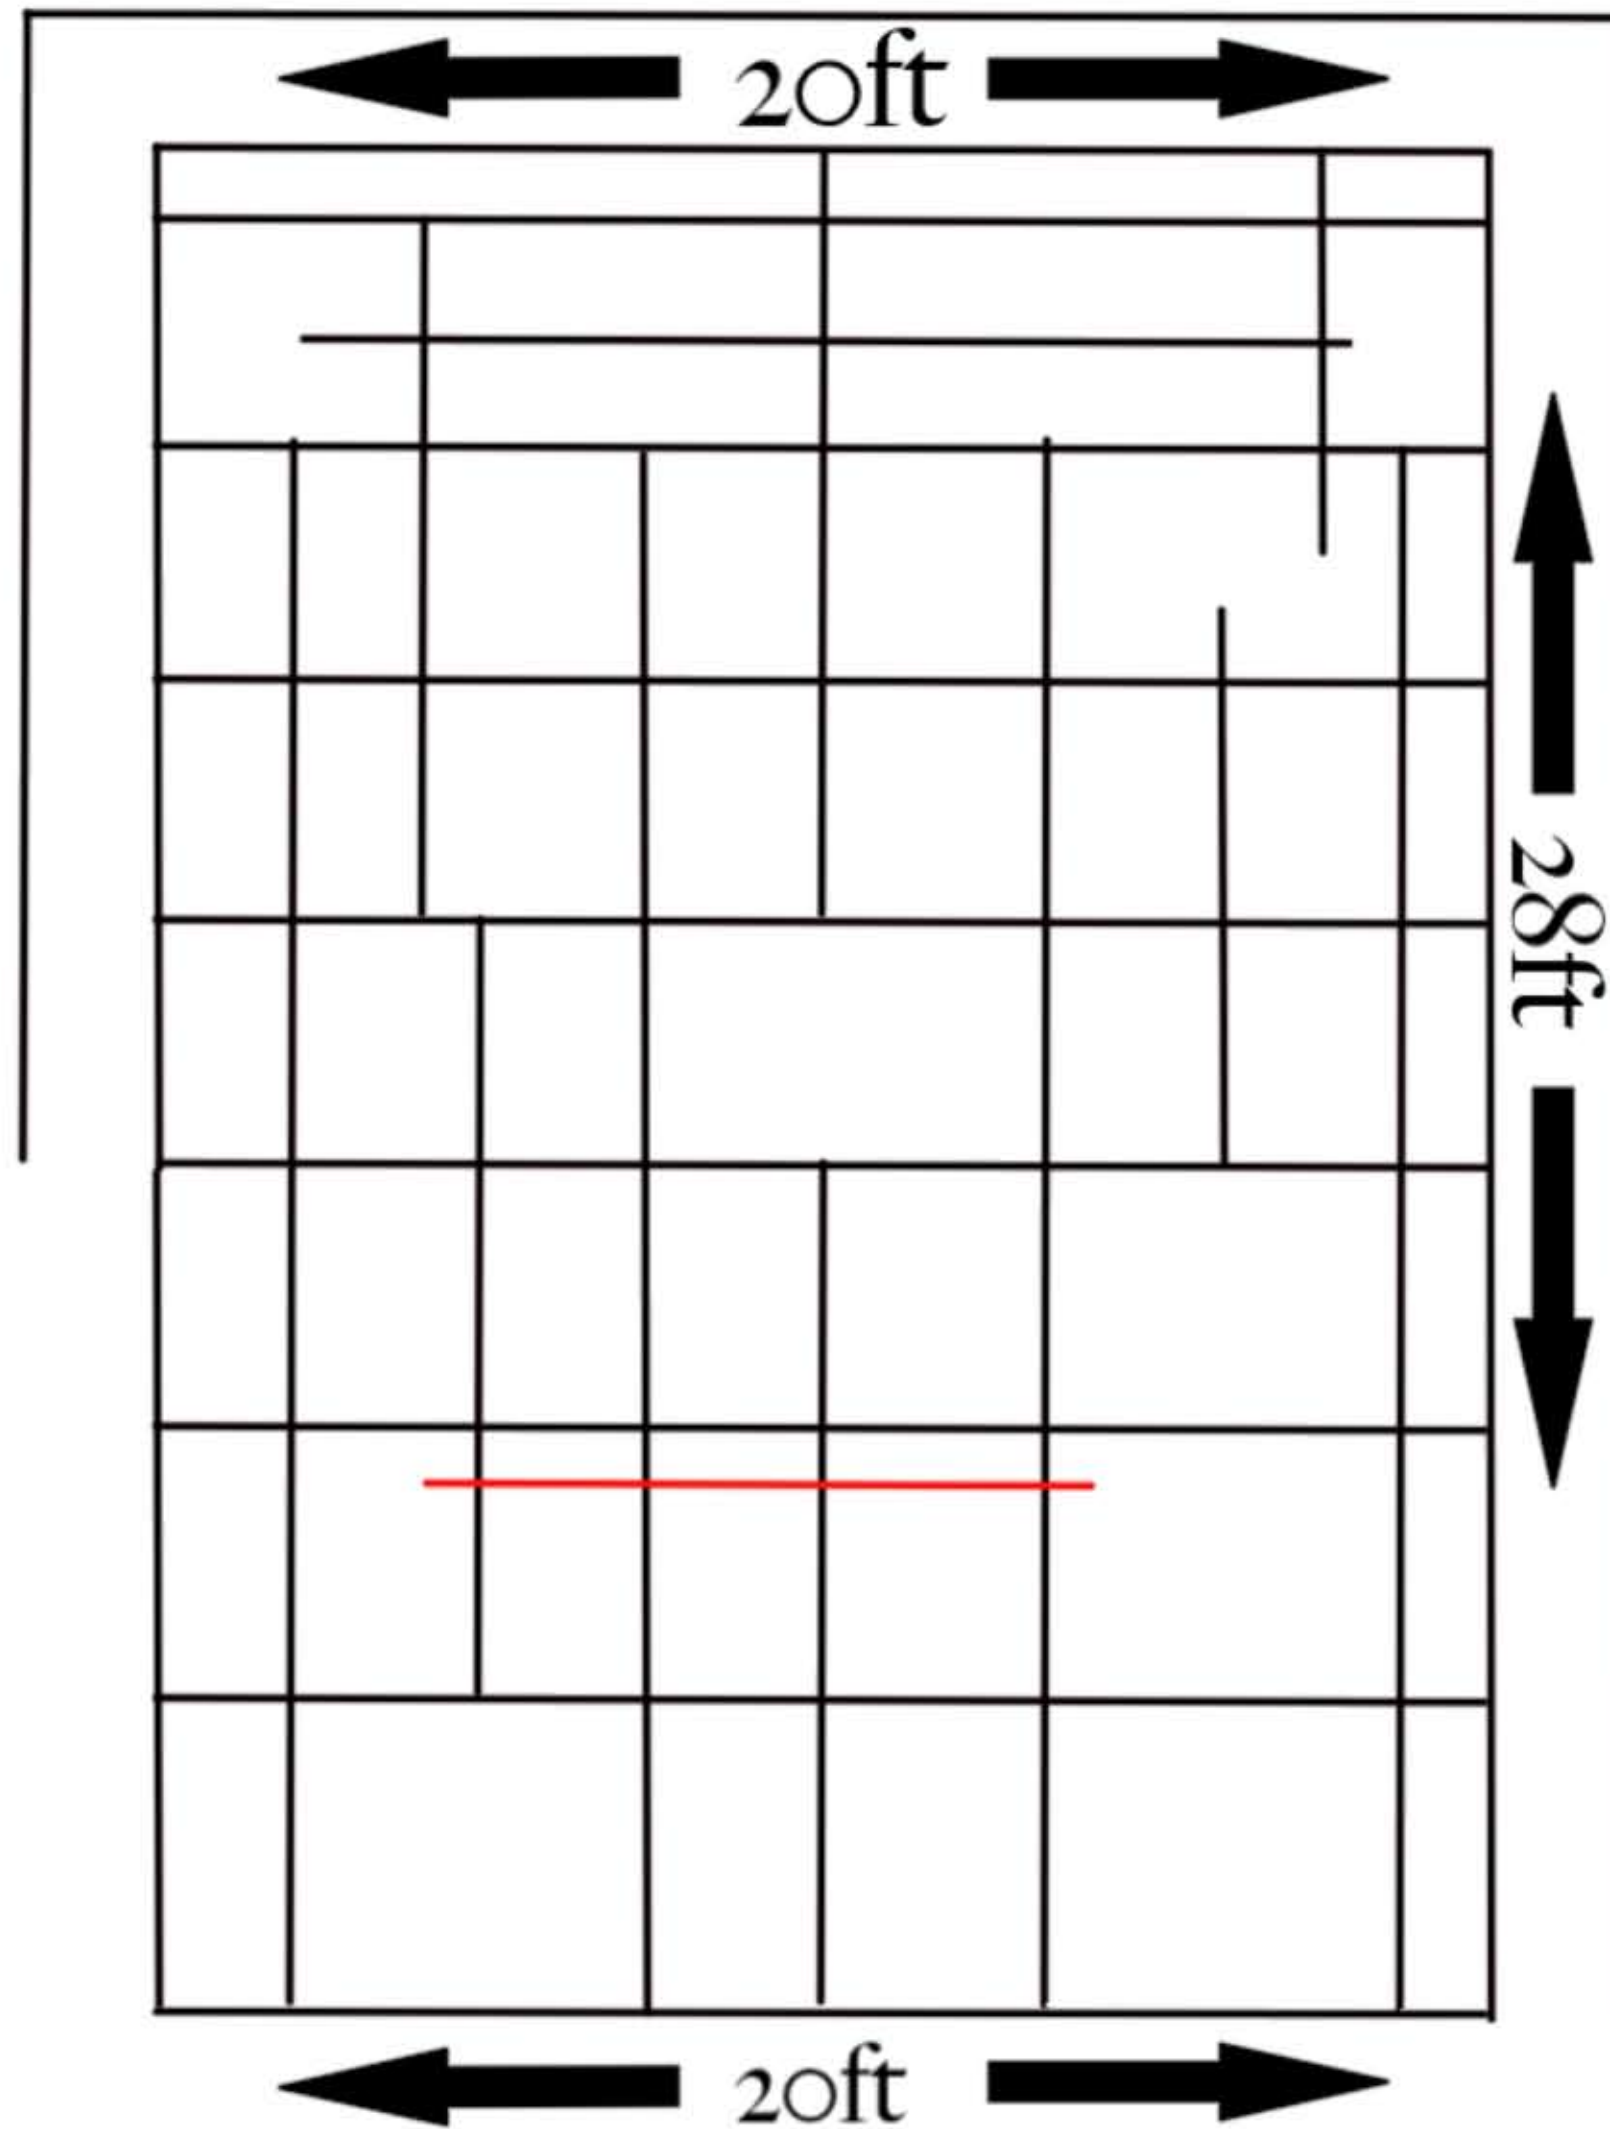

 Drop-Bar

